


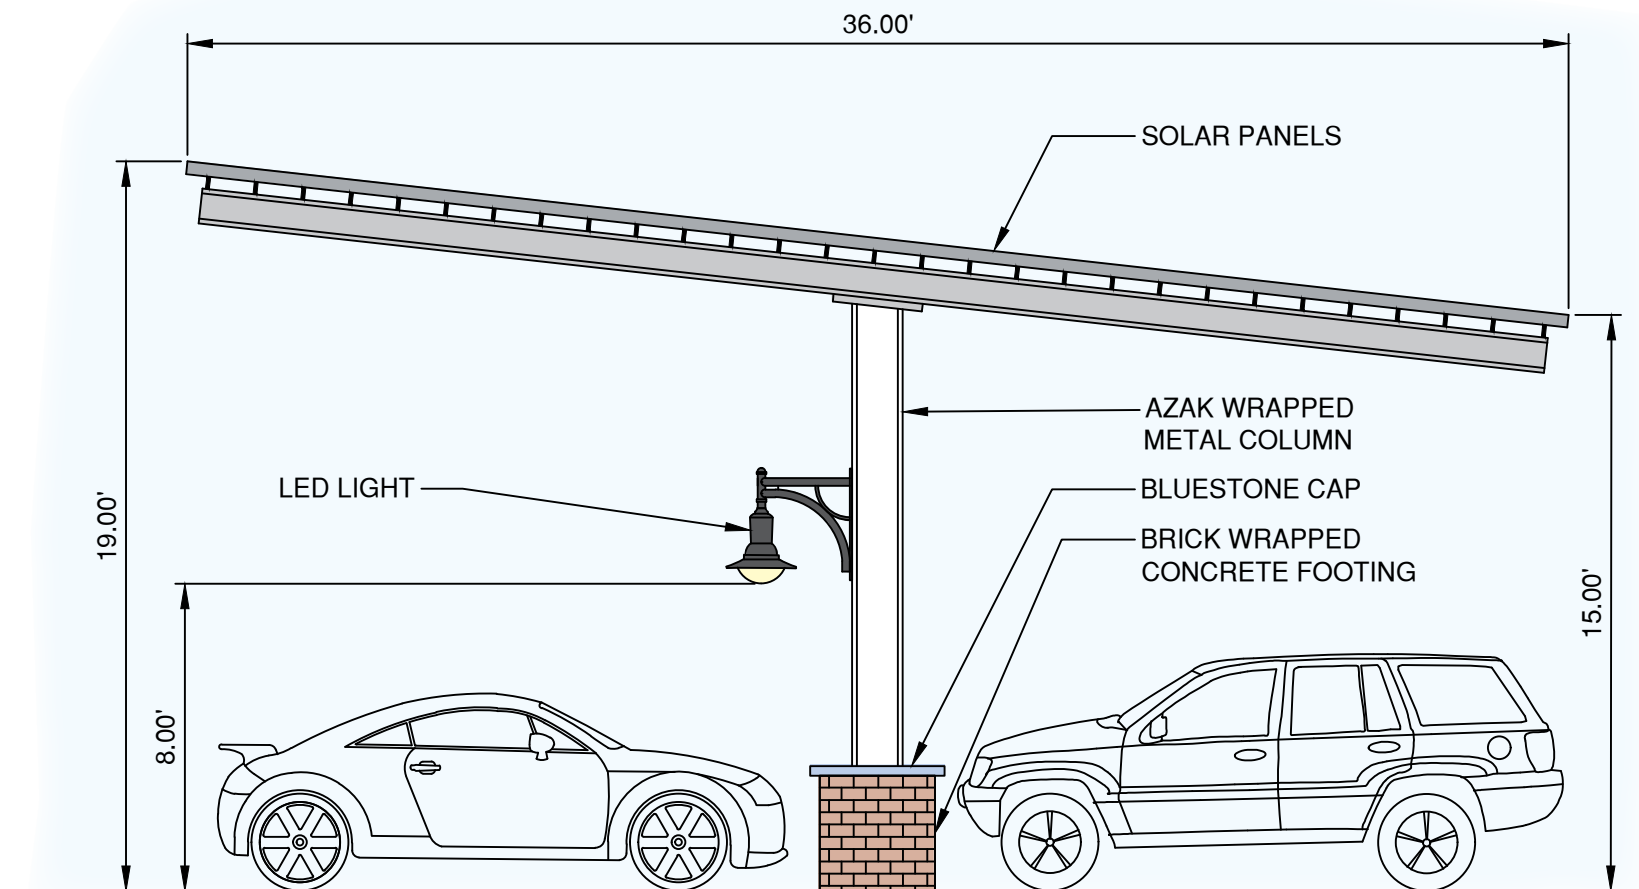

EDA Engineering Design Associates, P.A.
 [Engineers] [Environmental Planners] [Landscape Architects]
 CAMBRIDGE PROFESSIONAL OFFICES
 5 Cambridge Drive Ocean View, New Jersey 08230
 (609) 330-6332 Fax (609) 330-9204

SOLAR PANEL ELEVATION
 BLOCK 175, LOT 48
 CITY OF NORTHFIELD
 ATLANTIC COUNTY, NEW JERSEY

STEVEN L. FILIPPONE
 PROFESSIONAL ENGINEER
 N.J.P.E. LIC. #29230
Steven L. Filippone

Revision	Date	By



DATE: 5/8/20	DRAWN BY: MJH
SCALE: 1" = 5'	CHECKED BY: SLF
PROJECT #: 7496	SHEET: 1 OF 1